

MINISTRY OF INVESTMENT PROMOTION
BOARD OF INVESTMENT OF SRI LANKA



Bingiriya Export Processing Zone
GERMANWATTA – PHASE I

CONTENTS

Section 1.0	-	Introduction
Section 2.0	-	Site
Section 3.0	-	Infrastructure and Services Available in the Zone
Section 4.0	-	Vacant Land available for new investment projects
Section 5.0	-	Types of Industries Recommended
Section 6.0	-	Application Process
Section 7.0	-	Submission of Proposals
Section 8.0	-	Selection Process
Section 9.0	-	Rejection of Proposals
Section 10.0	-	Negotiations and Acceptance of Proposals
Section 11.0	-	Contact Persons

Attachments

Attachment 1	:	Standard of sewage/wastewater discharged to the common sewer collection network
Attachment 2	:	Layout Plan of the Zone indicating vacant lands
Attachment 3	:	Plans of vacant lots
Attachment 4	:	Site Application & Investment Application
Attachment 5	:	Bidding Value submission form
Attachment 6	:	Minimum bidding values of respective zones
Attachment 7	:	Evaluation Criteria
Attachment 8	:	List of Vacant lands

1.0 Introduction

Bingiriya Export Processing Zone (BgEPZ) has total land extent 441 acres. Phase I – 158 acres and Phase II – 283 acres. Land parcels available in the Bingiriya Export Processing Zone are offered for Investment projects through private sector investment on long term lease basis. The prospective investors could be local or foreign parties or joint ventures of foreign and local parties.

2.0 Site

Bingiriya Export Processing Zone is located at Bingiriya in the Kurunegala District in the North Western Province of Sri Lanka.

Approximate distances to the site from important locations are as follows:

From Colombo : 83Km

From Katunayake Airport : 56Km

The site could be accessed

from Colombo – Negambo – Madampe



Fig. 1 Map indicating the location of the Bingiriya Export Processing Zone.

3.0 Infrastructure & Services Available in the Zone.

- 3.1 Roads - access to the industrial land is through a network of roads capable of accommodating heavy traffic.
- 3.2 Power Supply – Internal power distribution system is available in the zone. Power Connections could be arranged through Ceylon Electricity Board on request to BOI.
- 3.3 Water Supply – water conforming to Drinking Water Quality is available through the existing water distribution system.
- 3.4 Telecommunication - Available from Sri Lanka Telecom and various other telecommunication service providers.
- 3.5 Protection to the zone is assured by a perimeter security fence, and round the clock security service.
- 3.6 Investors are serviced through a BOI Office set up at the site itself which functions as a 'One – stop shop' to facilitate and expedite the operations of investors.

4.0 Vacant land available for new investment projects

The Layout plan indicating the vacant lots is attached as **Attachment 2**.

- 4.1 The maximum land lease period is 30 years.
- 4.2 Development of land by investor to suit their development requirement and any cost involved in land development and land preparation is the responsibility of the investor.
- 4.3 The cost of Construction of any retaining wall along the boundary of the allocated lot to protect the embankment of the land leased to investor is to borne by the investor.
- 4.4 Construction of culverts to provide entrances to lots is the responsibility of the investors.
- 4.5 Development of land and land preparation shall include removal of any unsuitable material, supply and filling of soil, excavation of rock etc.

5.0 Types of Industries Recommended

Basic Metal & Chemical Industries confining to dry Operations, Food Electronics, Industrial Machinery & Equipment, Manufacturing of solar panel system& assembling, Mineral Products, Vehicle parts, Plastics, Paper & paper Board articles, Timber and wood based, Electronic items, Coir & Textiles.

6.0 **Application Process**

- (i) Guideline document and the investment application shall be obtained from the Actg.Executive Director, Technical Services Department, Board of Investment of Sri Lanka, Level 5, West Tower, World Trade Centre, Colombo 1 or through the web link www.investsrilanka.com/ads/ads. and **non-refundable deposit of (US\$ 50 +SSCL) + VAT** or equivalent in Sri Lankan Rupees shall be payable for collection of guidelines and the investment application.
- (ii) Application processing fee of **(US\$ 400+SSCL) + VAT** or equivalent in Sri Lankan Rupees, shall be paid on submission of proposals.
- (iii) The fees for (i) &(ii) are payable to the Shroff of the Finance Department of the Board of Investment of Sri Lanka, Level 8, West Tower, World Trade Centre, Colombo 1.

6.1 Project Proposal shall comprise the following.

- (i) Proposed project activity
- (ii) Estimated Investment
- (iii) Manufacturing process
- (iv) Measured proposed to control environmental aspects to assess Environmental acceptability
- (v) Investor profile
- (vii) Proposed Land Utilization plan (**The plan should indicate the dimensions of proposed buildings, activity & purpose of each building.**)
- (viii) If an existing BOI Investor (information on performance of existing projects)

6.2 Bidding Value shall comprise the following.

Proposed Bidding Value shall indicate the rates offered by investor for the lease of land. Land will be leased on long term lease basis, up to 30 years on an upfront one – time payment (Lease Premium) plus an Annual Ground Rental payable throughout the lease period.

Minimum Bidding Values for respective zones are specified in **Attachment 06**

Lease Premium

- (i) One-time payment offered for a 30 year lease of the land in United States Dollars (US\$) per acre basis (this payment has to be made to BOI at the time of signing agreements).

Annual Ground Rental value

- (i) Annual Ground Rental value Offered for the land in United States Dollars (US\$) per acre basis (to be paid annually commencing from the date of signing of agreement).
- (ii) Value offered for the building (if existing building available, value for the building should be offered after examination of site.)
- (iii) Period of lease requested (subject to a maximum of 30 years).
- (iv) Financial Proposal Submission form is attached as **Attachment 05**

7.0 Submission of Proposals

- 7.1 **The Project Proposal** shall be marked “**ORIGINAL**” or “**COPY**” as appropriate. **Original Project proposal** and **three copies** should be submitted. All required copies of the project proposal are to be made from the original. If there are discrepancies between original and copies of the project proposal, the original governs. The original and copies with all details/documents pertaining to the Project Proposal shall be placed in a sealed envelope clearly marked “Project Proposal”.

Similarly, the **Original Proposed Bidding Value (Attachment 5a)** shall be placed in a separate sealed envelope clearly marked “**Bidding Values**”.

- 7.2 If the guideline document was obtained by accessing the web link, non – refundable deposit of **(US\$ 50+SSCL) + VAT** or equivalent in Sri Lankan Rupees shall be payable during submission of proposal.
- 7.3 A copy of the receipt for payment of Application processing fee **(US\$ 400+SSCL) + VAT** and the receipt for payment of non – refundable deposit of **(US\$ 50 +SSCL) + VAT** shall be submitted with the project proposal.
- 7.4 Sealed applications are to be submitted by the interested investors under two envelope system comprising **Project Proposal** and **Bidding Value** in two separate envelopes.

The envelopes containing the Project Proposal and Bidding Values shall be placed into an outer envelope and sealed. “The outer envelope and the envelope containing ‘**Project**’ & “**Bidding Value**” Proposals shall bear the submission address, details of the land/s requested and the name of the Investor submitting Proposal.”

- 7.5 The Proposals shall be submitted to the Actg.Executive Director (Technical Services Department), Board of Investment of Sri Lanka, Level 5, West Tower, World Trade Centre, Colombo 01 to reach **on or before 1400 hrs. on 29th August 2023. Project proposals** will be opened after the closing time in the presence of the sender of the proposals or his/her representatives (Whoever chooses to attend)
- 7.6 All costs related to the preparation and submission of Proposals shall be borne by the parties submitting proposals.

8.0 Selection Process

- 8.1 Project proposals will be opened first and reviewed and evaluated on the basis of the responsiveness of the document submitted, applying the evaluation criteria and sub criteria specified in the **Attachment 07**.
- 8.2 After the Project proposal is evaluated, the Project Proposals which are responsive will qualify to open the Bidding values.
- 8.3 The Board of Investment of Sri Lanka will determine the most preferred investment proposals for implementation in respective lands based on merits of both the Project and proposed Bidding Value.
- 8.4 For evaluation of proposals, the Board of Investment of Sri Lanka may request for additional details and/or request for making presentations to gather more information from parties submitting proposals
- 8.5 Investment Project Proposals shall meet a minimum investment threshold of **United States Dollars 1.5 Million per (01) Acre of industrial land requested for manufacturing projects**.
- 8.6 Investment Project Proposals which are export oriented **(80% of the total output)** and meet the criteria for qualifying for BOI status under Section 17 of BOI Law only are eligible for allocation of land.

9.0 Rejection of proposals

- 9.1 Please note that incomplete proposals will not be considered for evaluation and will be rejected. Hence investors are kindly requested to ensure that relevant documents are being submitted with the original proposal for respective proposals in accordance with section 6.0 and 7.0 of the guideline documents.

10.0 Negotiations and Acceptance of Proposals

- 10.1 As necessary, Board of Investment of Sri Lanka will invite parties whose proposals have been determined as responsive (after evaluation of both Project and Financial Proposals) for negotiations.
- 10.2 Investors who's Proposals are accepted by the Board of Investment of Sri Lanka, will be notified in writing to the address given in the application **(Attachment 04)**.
- 10.3 On acceptance of Proposals by the Board of Investment of Sri Lanka, the respective Investors shall sign investment and lease agreements within a period of 30 days.
- 10.4 Selected respective investor shall **furnish a refundable deposit or bank guarantee of 2.5% of proposed investment value** of the project at the time of signing of agreement with BOI, which will be reimbursed after the implementation period if the agreed value of investment will be realized.

11.0 Contact Persons

Following officers may be contacted for further details.

11.1 Preparation of Proposals

- (i) Mr Ranjith Dharmasiri, Director (Investment Appraisal)
Tel. 011-2434342, 011-2427094, 077-2957025
- (ii) Mr W D G Priyankara, Director (Investment Appraisal)
Tel. 011-2346339, 011-2427077, 077-1190542

11.2 Site visits and other details

Mr. A P P Dhananjaya Adikari
Technical Assistant (Zone)
Bingiriya Export Processing Zone
Board of Investment of Sri Lanka
Tel. 032- 2241376

12.0 Submission of Proposals

Actg. Executive Director

Technical Services Department

Board of Investment of Sri Lanka, Level 5, West Tower

World Trade Centre, Colombo 01.

13.0 Pre – Bid Proposal Conference Meeting

A Pre – Proposal Conference meeting has been scheduled at **1100 hrs. on 11th August 2023** at Board of Investment of Sri Lanka, Level 24, Conference Room, West Tower, World Trade Center, and Colombo 01.

PARAMETERS	MAXIMUM TOLERANCE LIMIT
BOD (5 days at 20°C) (mg/l)	200
COD (mg/l)	600
pH	6.0-8.5
Total Suspended solids (mg/l)	500
Total dissolved solids (inorganic) (mg/l)	2100
Temperature (°C)	40
Phenolic compounds (as phenolic OH) (mg/l)	5
Oil and grease (mg/l)	30
Total Chromium (mg/l)	2 (Chromium VI 0.5)
Copper (as Cu) (mg/l)	3
Lead (as Pb) (mg/l)	1
Mercury (as Hg) (mg/l)	0.001
Nickel (as Ni) (mg/l)	3
Zinc (as Zn) (mg/l)	10
Arsenic (as As) (mg/l)	0.2
Boron (as B) (mg/l)	2
Ammonical Nitrogen (as N) (mg/l)	50
Sulphides (as S ²⁻) (mg/l)	2
Sulphates (as SO ₄ ²⁻) (mg/l)	1000
Chlorides (as Cl ⁻) (mg/l)	900
Cyanides (as CN) (mg/l)	0.2
Free Residual Chlorine (as Chlorine) (mg/l)	Nil

Colour – Wave Length Range	Maximum Spectral Absorption Coefficient
400 – 499 nm (Yellow range)	7 m ⁻¹
500 – 599 nm (Red range)	5 m ⁻¹
600 – 750 nm (Blue range)	3 m ⁻¹

Radioactive Materials	
Alpha emitters (µc/ml)	10 ⁻⁷
Beta emitters (µc/ml)	10 ⁻⁶

mg/l	milligrams/litre
µc/ml	microcuries/millilitre
BOD	Biochemical Oxygen Demand
COD	Chemical Oxygen Demand
nm	nanometer

Note:-

The quality of waste waters discharged into common sewer or collection system should be such to ensure that the waste water.

1. does not damage the sewer by physical or chemical action,
2. does not endanger the health of the workers cleaning the sewer,
3. does not upset the processes that are normally used in sewage treatment;
4. does not overload the common treatment plant;
5. does not damage the crops or affect the soil in case the effluent after treatment is used for irrigation and,
6. does not create fire and explosion hazards due to certain constituents present in the effluent.


The industrial effluents not conforming to the specified tolerance limits or containing solids such as ash, sands, feathers, large floatable, straw, plastics, wood, lime slurry, residue, beer or distillery slops, chemical or paint residue, gross solids from cannery wastes, cinder, sand, tar, hair, rags, metal shavings, garbage and broken glass shall not be permitted to be discharged directly into the common sewer line leading to the waste water treatment plant. Such effluents have to be subjected to an inhouse treatment to bring them to be within the suggested tolerance limits and or to free them from the undesirable material mentioned above prior to discharge into the sewer line

BINGIRIYA EXPORT PROCESSING ZONE LAYOUT PLAN



LEGEND

- VACANT DEVELOPED
- VACANT UNDEVELOPED
- VACANT WITH BUILDING

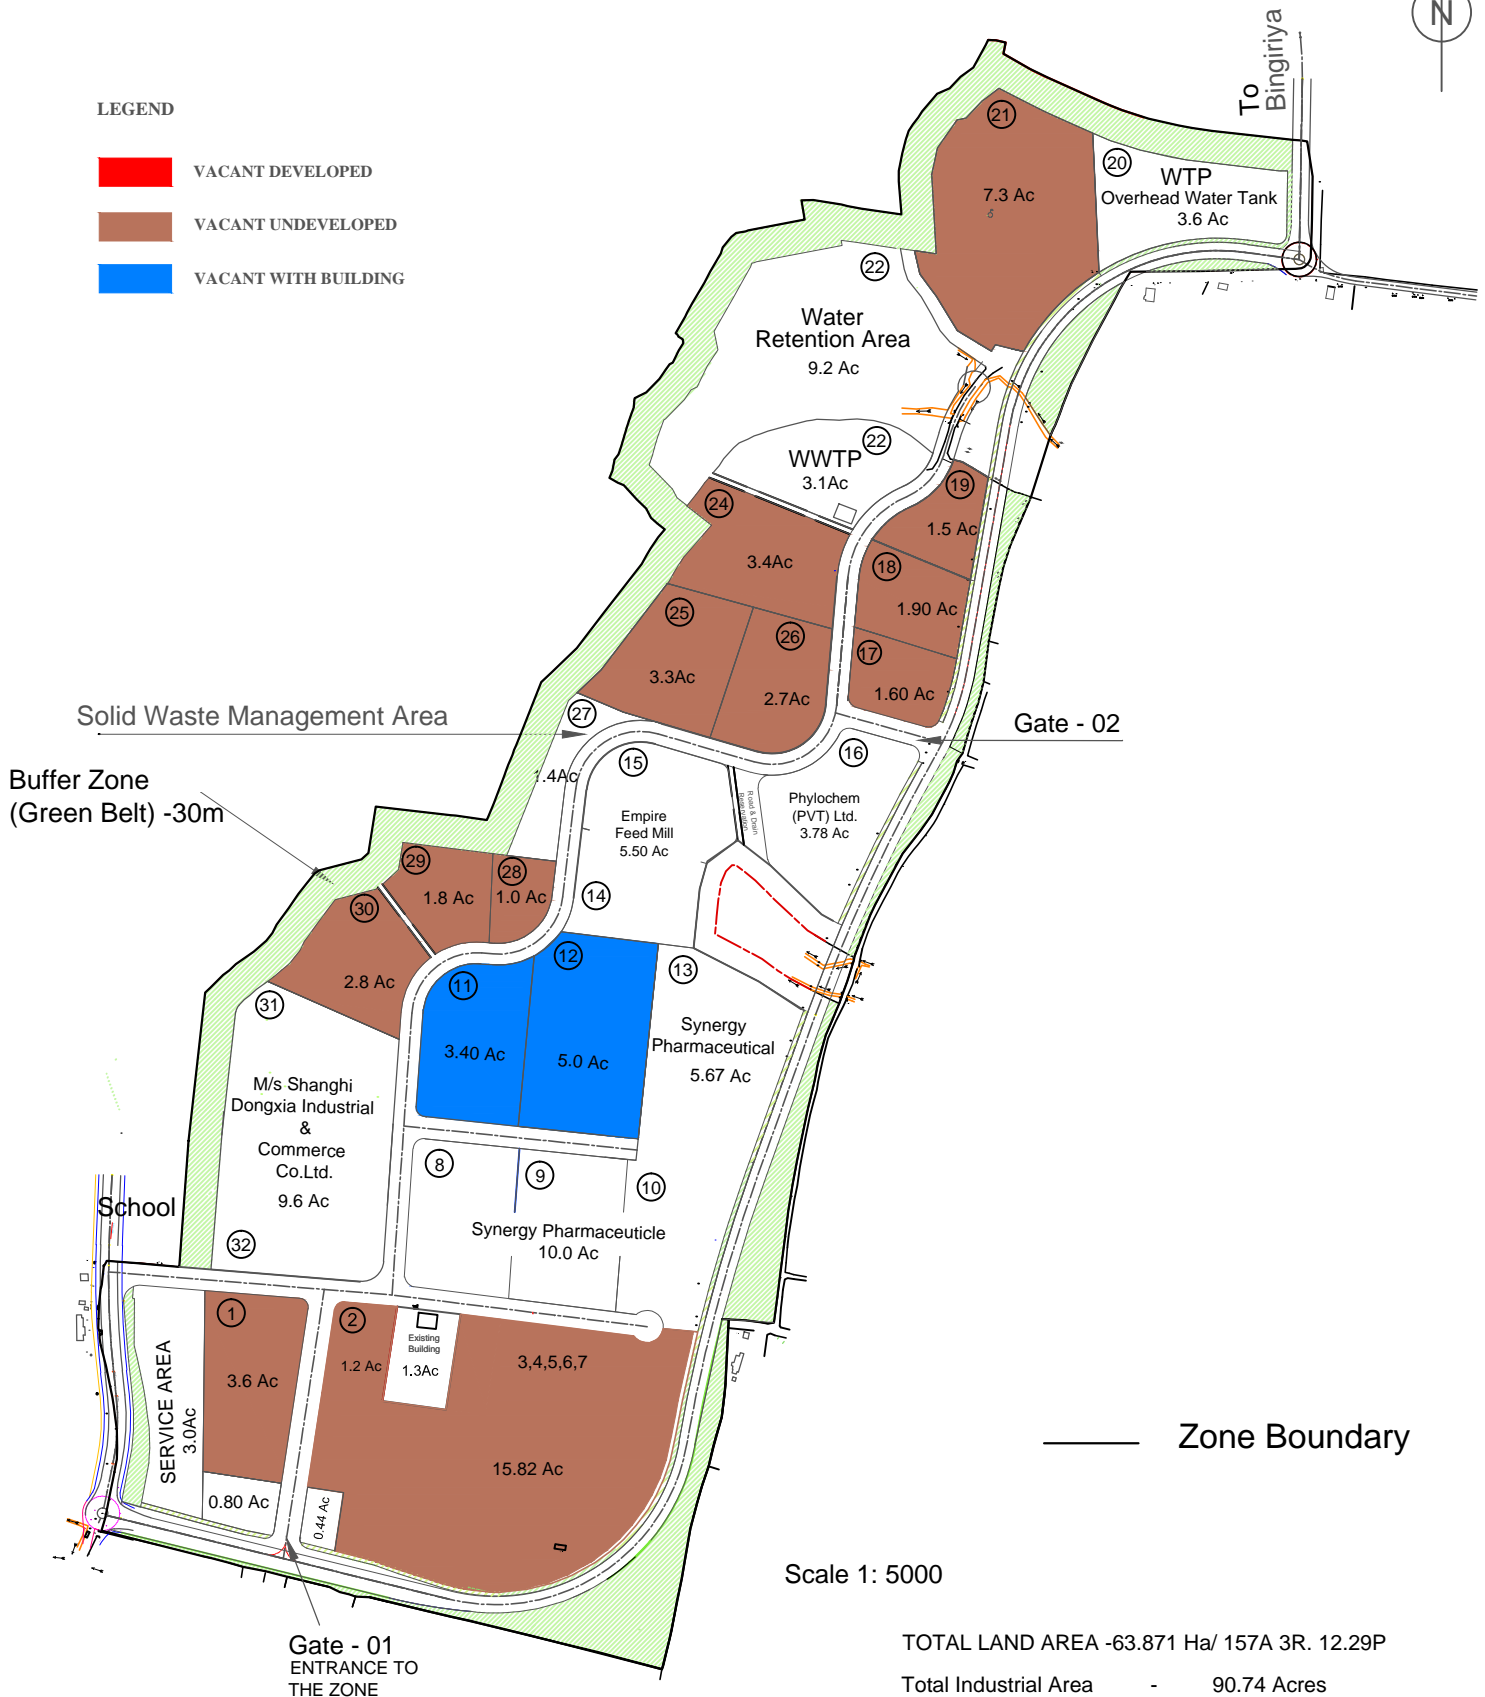

H.A.M.C.BANDARA(J.P.)

Surveying & Levelling Diploma(Honours)

Registered Licensed Surveyor, Leveler

Court Commissioner & Valuer

Portion of lot 5 in Plan no:1655 made by B.S.Alahakone

324A,Kurunegala road, KULIYAPITIYA.


Telephone no:037-2281285

Licensed Surveyor presently reservation for Road (Provincial Council)

Remaining portion of Lot 4 in Plan no:1655 made by B.S.Alahakone Licensed Surveyor

Portion of Lot 5 in Plan no:1655 made by B.S. Alahakone Licensed Surveyor

Plan no: 6821 A

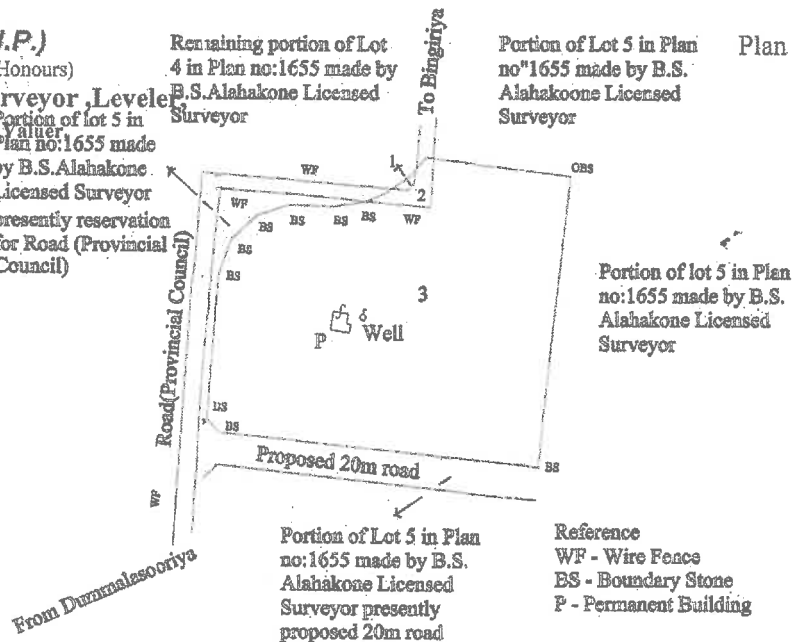

Scale 1 : 4000

PLAN

of 3 allotments of portion of land called Wathuwatta alais Germanwatta (lots 11 and 12 in Bingiriya Export Processing Zone Plan) being a part of Lot 5 in Plan no:1655 dated 13th October 2000 made by B.S.Alahakoon Licensed Surveyor situated at Watuwatta village in Watuwatta G.S. division within the Divisional Secretary's division of Bingiriya in Yagampattu Korale of Katugampola Hatpattu in the District of

KURUNEGALA

NORTH

WESTERN

PROVINCE

Bounded as follows:-

Lot 1 :-

North by:- Remaining portion of lot 4 in Plan no:1655 made by B.S.Alahakoon Licensed Surveyor

East by:- Lot 2 in Plan no:presently Road (Provincail)

South by :- - do -

West by:- Remaining portion of lot 4 in Plan no:1655 made by B.S.Alahakoon Licensed Surveyor and Lot 2 in this Plan presently Road (Provincial Council)

Lot 2 :-

North by:- Lot 1 and Road(Provincial Council)

East by:- Lot 3 in this Plan

South by :- - do -

West by:- Lot 1 and Road(Provincial Council)

Lot 3 :-

North by:- Portion of Lot 5 in Plan no: 1655 made by B.S.Alahakoon Licensed Surveyor presently reservation for Road (Provincail Council),Lot 2 in this Plan and lot 5 in Plan no:1655 made by B.S.Alahakoon Licensed Surveyor

East by:- Portion of Lot 5 in Plan no:1655 made by B.S.Alahakoon Licensed Surveyor

South by :- Portion of Lot 5 in Plan no: 1655 made by B.S.Alahakoon Licensed Surveyor presently proposed 20m wide road

West by:- Portion of Lot 5 in Plan no: 1655 made by B.S.Alahakoon Licensed Surveyor,presently reservation of Road (Provincial Council),

Containing in Extent

	Hectares	A.	R.	P.	Remarks
Lot 1	0.0068	0	0	02.7	High Land
Lot 2	0.0468	0	0	18.5	Presently land belongs to BC
Lot 3	3.3279	8	0	35.9	High Land
Total	3.3815	8	1	17.1	

Boundaries pointed out to Mr.R.A.D.Priyashantha Technical officer and Mr.A.P.P.Dananjaya Adikari Technical Assistant of BOI

True Copy

Surveyed & partitioned on 17th and 19th July 2019

Sgd/H.A.M.C.BANDARA
Registered Licensed Surveyor

H.A.M.C.BANDARA
Registered Licensed Surveyor
Registration No.19820287
2019-07-19

Date : 2019 -07-19


H. A. M. C. BANDARA
Justice of the peace
Licensed Surveyor, Leveler,
Court Commissioner & Valuer,
Registration No: 19820287

LOT NO. - 1,2,3,4,5,6,7,8,9,10,17,18,19,21,24,25,26,28,29,30

BINGIRIYA EXPORT PROCESSING ZONE LAYOUT PLAN

LEGEND

 VACANT LAND

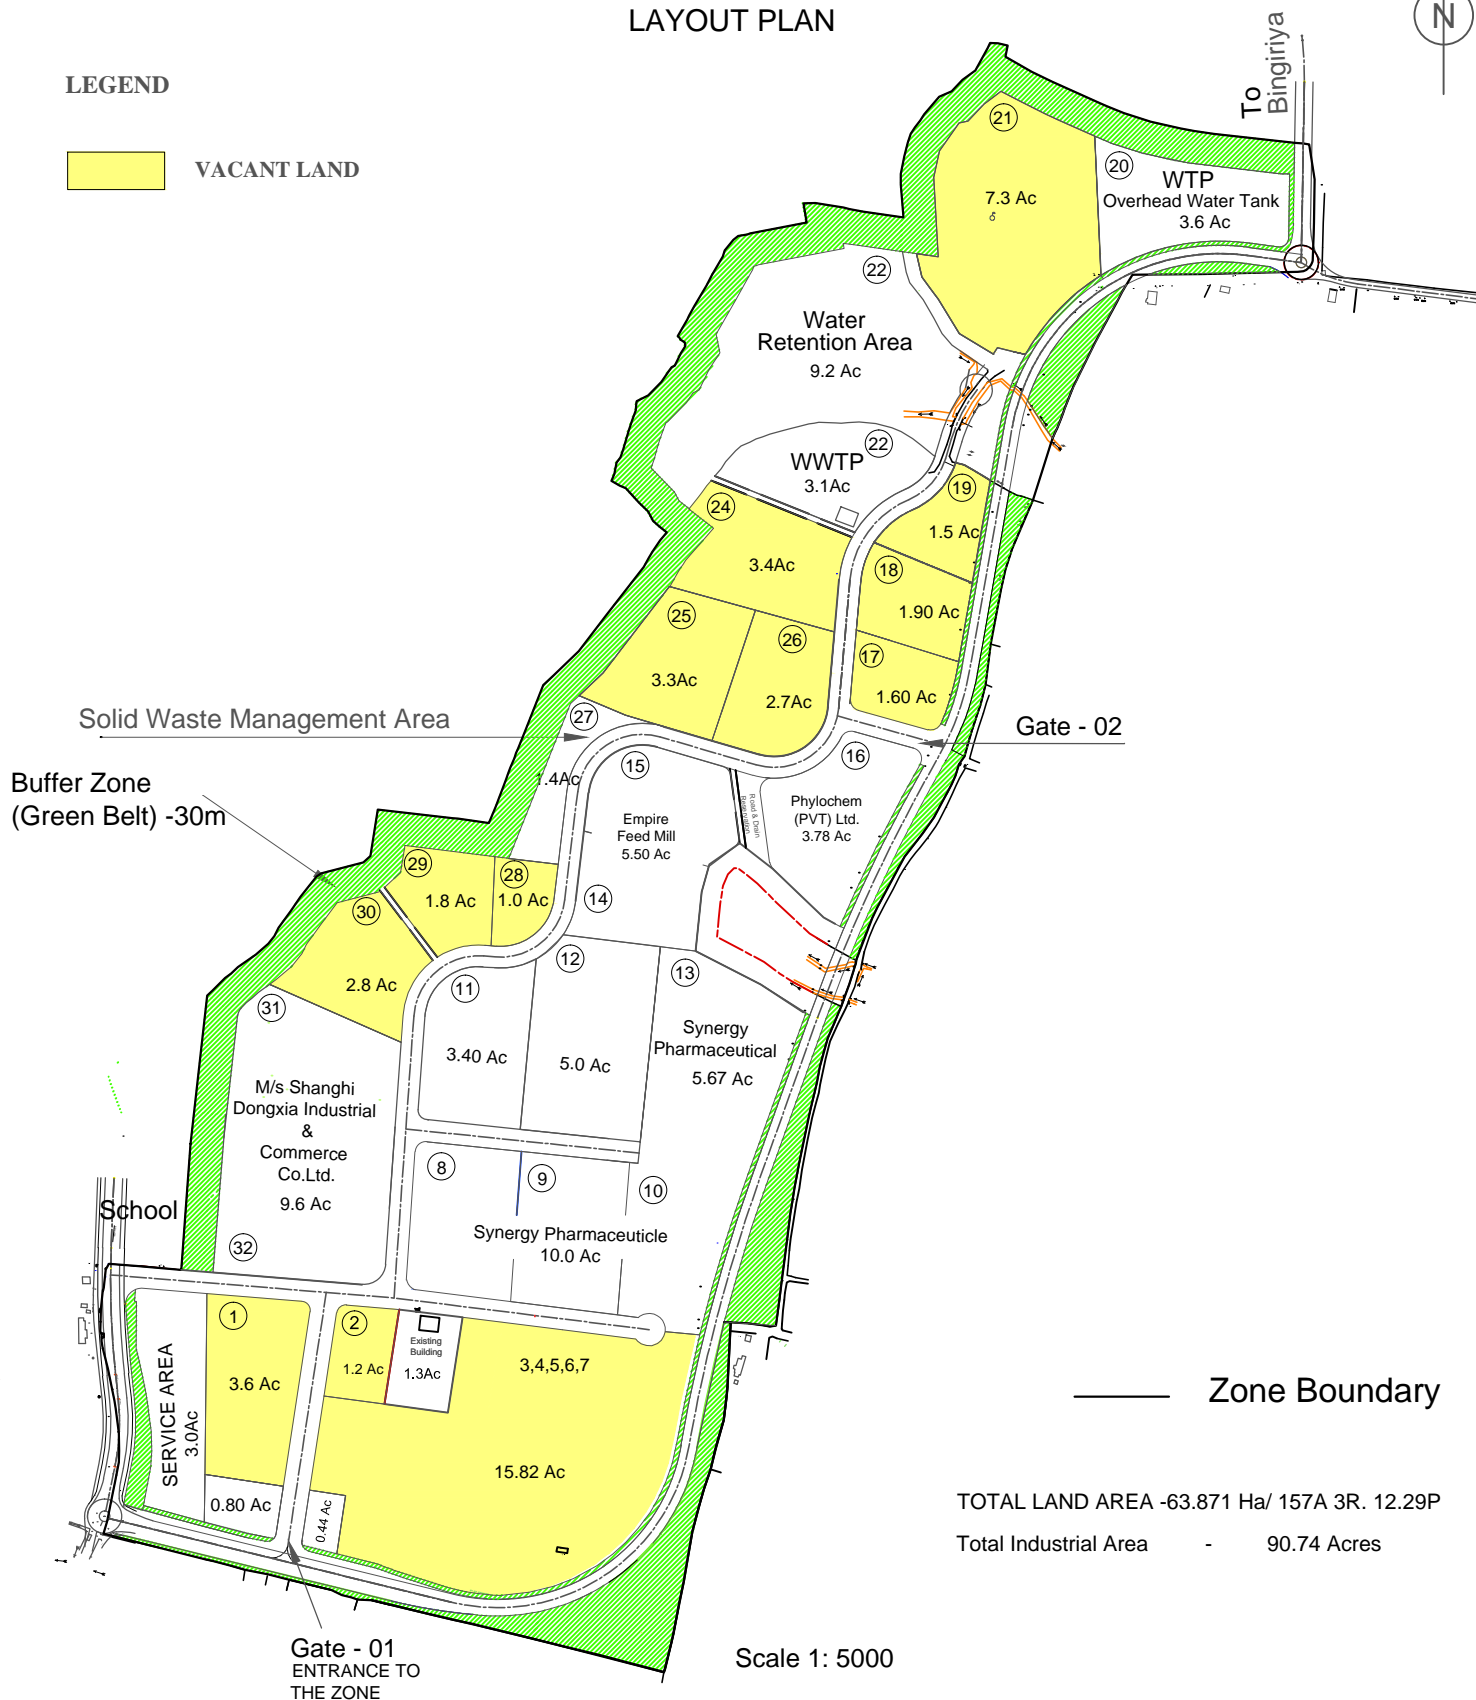



BOARD OF INVESTMENT OF SRI LANKA

APPLICATION FOR APPROVAL OF AN INVESTMENT

UNDER SEC. 17 OF THE BOI LAW

NOTES FOR YOUR GUIDANCE

- (i) The application shall be used
 - (a) Either for the purpose of setting up a new company to be operated under Sec.17 of the BOI Law or
 - (b) To set up an expansion of an existing BOI company
- (ii) This application should be completed with relevant information and submitted as indicated in (vi).
- (iii) Provide documentary evidence relating to business background e.g. Company Profile, Current Annual Report, Bank References and a Project Report when requested by the BOI.
- (iv) Application fee:

Please pay in cash or make cheques or drafts in favour of the “Board of Investment of Sri Lanka”.
US\$ 400 + (2.5% SSCL) + VAT or its rupee equivalent
- (v) If you require any assistance in filling up the application form, please contact;
Director (Investment Appraisal) and his staff on Tel: +94 11 2346339, +94 11 2427077, +94 11 2434342, +94 11 2427094, +94 11 2434403-5, +94 11 2346131-3 (24th Floor)
- (vi) Lodging an Application Once you have completed the application form, it may be submitted with the appropriate fee to the Relevant Director /Senior Deputy Director of Investment Appraisal Department of Board of Investment of Sri Lanka, 24th Floor, West Tower, World Trade Centre, Echelon Square, Colombo 01.
- (vii) (a) Applicants of this application shall be either a shareholder in case of a new company or
(b) A shareholder’s representative who is in possession of a letter of authority to act on his/her behalf.
- (viii) The Board reserves rights to withdraw its approval at any time before signing of the agreement of the project, if the Board finds any misrepresentation of facts stated in the application.

For Office Use Only			
Project Officer Name		Project Category	
Ref. No.	EC/4/...../20.....	Current Exchange Rate	

1). Particulars of Investors

Proposed Equity Contribution

US \$ Mn %

a). Name:-		
Address:-		
Citizenship:-		
National Identity Card/ Passport No:-		
Tel:-	Fax:-	
Email:-		
Current Business interests of Investor/s:-		
Any existing/previous BOI Project/s:-		
Interest in other BOI Projects, if any:-		
b). Name:-		
Address:-		
Citizenship:-		
National Identity Card/ Passport No:-		
Tel:-	Fax:-	
Email:-		
Current Business interests of Investor/s:-		
Any existing/previous BOI Project/s:-		
Interest in other BOI Projects, if any:-		

Note : Where the number of investors exceeds two (02), please attach a separate sheet.

2). Project

2.1. a) **New**

☐

(Tick as appropriate)

b) **Expansion of an Existing BOI Project**

☐

c) **Any Other** (please specify)

☐

.....

(Give Brief description of the project and annex the concept paper)

(US \$ Mn.)

[illegible]

(US \$ Mn.)

[illegible]

(US \$ Mn.)

Type of Financing	YEAR 1				YEAR 2			
	1 ST HALF		2 ND HALF		1 ST HALF		2 ND HALF	
	Foreign	Local	Foreign	Local	Foreign	Local	Foreign	Local
Share Capital								
Loan Capital								
Others (Specify)								
TOTAL								

Note: If Investment Programme and Proposed Financing exceed 2 years please annex a separate sheet

6). Manpower Requirements

Category	Permanent Employment(Number)					
	*Initial			Capacity		
	Local	Foreign	Total	Local	Foreign	Total
a). Managerial Staff						
b). Technical and Supervisory Staff						
c). Clerical and other workers						
d). Skilled workers						
e). Un-Skilled workers						
Total						

Please submit details regarding the foreign employees – Foreign employment in ‘c’ & ‘e’ above will not be considered.

*Please specify period of initial stage

7). Remittable Liabilities:

Remittable Liability	Amount per Year (US \$ Mn.)					Total (US \$ Mn.)
	1	2	3	4	5	
7.1 Royalty						
7.2 Technical Services						
7.3 Others (Please specify)						

8). Programme of Implementation:

Activity	No. of months after the date of Agreement
Construction of Buildings	
Installation of Machinery	
Trial Production	
Commercial Production / Operation	

9). Contact Person in Sri Lanka (if any):

Name :

Address :

Tel : Fax : Email :

10). Declaration:

I declare that the information furnished above in this application, attachments and otherwise represented are true and correct and undertake to inform the BOI immediately if any change in the information given above.

Signature:

Name:Designation:

Tel : Fax: Email: Date:



BOARD OF INVESTMENT OF SRI LANKA

**APPLICATION FOR SITE APPROVAL
OF AN
INVESTMENT
MANUFACTURING AND SERVICES SECTOR
PROJECTS**

UNDER SEC. 17 OF THE BOI LAW

1). Location

1.1 Address of Location

(Please attach a sketch)

1.2 Location details of the project site

- 1.2.1 Extent of land (in acres) A R P
- 1.2.2 Ownership of the land/lands Private State Agency
- 1.2.3 District & Divisional Secretariat
- 1.2.4 Local Authority

1.3 Site Approval/Building Approval

If site approval is obtained from relevant Government Agencies please annex copies of approvals.

1.4 If existing buildings are available

- 1.4.1 Please attach copy of
- i) Floor plan
 - ii) Survey plan of the land
- 1.4.2 Covered space of Buildings (sq ft)

2). Environmental Examination

2.1 Raw Material usage per month

Item		Unit of Measure	Quantity	Source (Local/Imported)
a.				
b.				
c.				
d.				
e.				

(Please annex separate sheet if raw materials. exceeds 5 items)

2.2 Machinery

List of machinery to be installed

Machine Name		HP	Quantity	Condition		Value in USD
				Used	New	
a.						
b.						
c.						
d.						
e.						
f.						
g.						

(If no of machines exceeds 7, please annex a separate sheet)

2.3 Equipment

Equipment Type		HP	Quantity	Condition		Value in US \$
				Used	New	
a.						
b.						
c.						
d.						
e.						
f.						
g.						

2.4 Fuel Consumption

(liters per month)

	Capacity	Quantity	Type of fuel used				
			Petrol	Diesel	Furnace Oil	Kerosene	Biomass (MT/mt h)
a. Electricity Generator							
b. Furnace/s							
c. Boiler/s							
d. Thermic fluid heaters							
e. Others (Please specify)							

(In respect of biomass give the details on type and mode of obtaining the biomass)

2.5 Chemicals usage per month

(Indicate all chemicals including those used in small quantities)

Chemical Name		Unit of measure	Quantity	Purpose
a.				
b.				
c.				
d.				
e.				
f.				
g.				

(Please provide the common chemical name and the industrial name)

2.6 Water Use (liters per day)

	At Commencement of Production	At Capacity
Process Use		
Cooling purposes		
Human Use		

(Source/s of water supply)

2.7 Process

(Please attach a flow chart together with a description)

2.8 Income per month

(US \$ mn)

Finished product/Service/By product		Unit of measure	Quantity	Value
a.				
b.				
c.				
d.				
e.				
f.				
g.				

2.9 Waste Products

(a) Solid waste

		Nature	kg. per day
a.			
b.			
c.			
d.			
e.			

b) Effluents

Nature of Effluents	Liters per day	Proposed in-house treatment
Process use		
Floor washing/ cleaning		
Cooling		
Human use		

2.10 Noise/Vibration

High intensity noise and/or vibration generating machinery/equipment (Please specify)

- a.
- b.
- c.
- d.
- e.

2.11 Hazardous Materials

Potentially dangerous injurious substances/processed (Please specify)

- a.
- b.
- c.
- d.
- e.

2.12 Fire Risk

Potentially inflammable or incendiary materials/process

- a.
- b.
- c.
- d.
- e.

3). Electricity Requirements

	At Commencement of production	At Capacity
a. Power (kVA)		
b. Energy (kWh)		

4). Contact Person in Sri Lanka (if any):

Name :

Address :

Tel : Fax : Email :

5). Declaration:

I declare that the information furnished above in this application, attachments and otherwise represented are true and correct and undertake to inform the BOI immediately if any change in the information given above.

Signature:

Name:Designation:

Tel : Fax: Email: Date:

FINANCIAL PROPOSAL (BIDDING VALUE) SUBMISSION FORM

Please note that Proposed Bidding Value shall be submitted separately enclosed in a sealed envelope which will be opened only if submitted proposal received minimum required cut off marks according to the evaluation process

Please refer attachment 5a for the “Bidding Value Submission Form”

FINANCIAL PROPOSAL (BIDDING VALUE) SUBMISSION FORM

[Date]

To: Chairman/ Director General
Level 26, Board of Investment of Sri Lanka
World Trade Centre – West Tower
Echelon Square
Colombo 1

We, the undersigned, offer to provide for the allocation of land, lot no/nos,,acres atExport Processing Zone. In accordance with your Request for Proposal dated[Insert Date] and our Project Proposal.

Attached **Financial Proposal** is as follows.

1. **Lease Premium** of the sum of US\$
.....Per acre
2. **Annual Ground Rental** of the sum of US\$
..... Per acre
3. **Total Investment** of the Project US\$.....
..... [.....]

[Insert amount(s) in words and figures].

Lease Period - 30 years

We understand you are not bound to accept any Proposal you receive.

Authorized Signature [In full and initials]:

Name and Title of Signatory:

Name of Firm:

Address:

Attachment 06

Minimum Bidding Values for Respective Zones

	ZONE/INDUSTRIAL PARK	MINIMUM INVESTMENT (PER ACRE) MN.US\$	MNIMUM RATES	
			LEASE PREMIUM (PER ACRE) US\$	ANNUAL GROUND RENT (PER ACRE) US\$
1	Katunayake Export Processing Zone	5.0	150,000.00	12,500.00
2	Koggala Export Processing Zone	2.0	35,000.00	5,650.00
3	Kandy Industrial Park	1.5	10,000.00	5,130.00
4	Seethawaka Export Processing Zone	5.0	110,000.00	5,650.00
5	Mirigama Export Processing Zone	3.0	35,200.00	5,130.00
6	Horana Export Processing Zone	5.0	45,100.00	5,650.00
7	Polgahawela Export Processing Zone	1.5	30,000.00	5,130.00
8	Mirijjawila Export Processing Zone	1.5	20,000.00	4,660.00
9	Pharmaceutical Zone, Arabokka, Hambantota	1.5	20,000.00	4,660.00
10	Bingiriya Export Processing Zone	1.5	10,000.00	4,235.00
11	Textile Manufacturing Zone, Eravur	1.0	35,000.00	5,000.00

Criteria

1 Proposed project activity

- i) Compatibility proposed project utility requirements with zone capacities
- ii) Market orientation
- iii) Employment generated
- iv) Technology
- v) Environmental concerns
- vi) Can the activity be accommodate outside an EPZ?

2 Estimated investment

- i) Investment on Fixed assets
- ii) Working capital
- iii) Source of finance
- iv) Implementation period

3 Bid

- i) Should match previously received minimum bidding values for the particular Zone
- ii) Should cover accepted value of existing structures on the land
- iii) Should cover any other stated liabilities as applicable (e.g. Debts)

4 Manufacturing process (if applicable)

- i) Detailed steps starting from input/raw material to output/finished goods
- ii) Flow-chart
- iii) Certified cost sheet

5 Environmental acceptability

- Detailed measures proposed to control environmental impact
- i) Waste Management Technologies
- ii) Clean Energy Proposed
- ii) Any other green technology proposed

6 Investor profile

- i) Annual turnover
- ii) Brand - global ranking or valuation if available
- iii) Asset base

7 Proposed Land Utilization plan

A minimum of 50% land utilization required

8 If an existing BOI investor

Performance of existing project(s)

THE FOLLOWING SCHEDULE PROVIDE THE DETAILS OF VACANT LANDS AVAILABLE WITHIN THE BOI ZONES

NAME OF EXPORT PROCESSING ZONE	VACANT LANDS		MINIMUM RATES			RECOMMENDED INDUSTRIAL ACTIVITYIES
	LOT NO.	EXTENT OF LAND (ACRES)	PROPOSED INVESTMENT (PER ACRE) MN. US\$	LEASE PREMIUM (PER ACRE) US\$	ANNUAL GROUND RENTAL (PER ACRE) US\$	
Katunayake	125A	0.75	5.0	150,000.00	12,500.00	Precision Engineering, Chemical Industries confining to dry operations, Machinery and Equipment, Manufacture of Solar Panel Systems & assembly, Vehicle Parts, Pharmaceutical/Rubber based products/ Electronic Items, Projects under Commercial HUB regulation no.01 of 2019 will also be considered.
	130A	1.00				
	4,4A (with building approx.49,625ft ²)	2.03				
	45,48 (with building approx. 37,778ft ²)	2.01				
	46,46A1,46A2 (with building approx. 27,825ft ²)	1.23				
	31C (with building Approx. 30,800 ft ²)	1.00				
Koggala	14B & 15B (with building Approx.	1.64	2.0	35,000.00	5,650.00	Precision Engineering, Basic Metal and Chemical Industries confining to dry operations, Food, Machinery and Equipment, Manufacture of Solar Panel Systems & assembly, Mineral Products, Vehicle Parts, Plastics, Paper and Paper board articles, Timber and Wood based, Pharmaceutical/Rubber based products/Food Processing, Electronic Items, Projects under Commercial HUB regulation no.01 of 2019 will also be considered.
	25 & 26	0.92				
	A1 (part of 51,52)	4.04				
	44,44A,45	2.12				
	53,54,55,56	5.00				
	Part of 57	1.00				
	58,59,66, 67	2.73				
	60,63,64,65	5.63				
	83A	1.00				
	83 & 84	3.00				
Seethawake	G1 - B	3.23	5.0	110,000.00	5,650.00	Precision Engineering, Basic Metal and Chemical Industries confining to dry operations, Food, Machinery and Equipment, Mineral Products,Plastics,Paper and Paper board articles, Timber and Wood based products, Electronic Items.
Horana	S4	2.00	5.0	45,100.00	5,650.00	
	1	2.76				
	B	1.80				
Polgahawela	15	2.00 (Approx.)	1.5	30,000.00	5,130.00	
	16	2.30 (Approx.)				
Kandy IP	26	2.17	1.5	10,000.00	5,130.00	Precision Engineering/Light Engineering; Garment Manufacturing Machinery and Equipment; Plastics, Paper & Paper board articles; Electronic Items.
	3	2.84				
	10	1.00				
	31 (With an abandoned building Approx.5500 ft ²)	0.44				
	41 (With Building - Approx. 5500ft ²)	1.50				
	45	1.16				
	10	1.00				

THE FOLLOWING SCHEDULE PROVIDE THE DETAILS OF VACANT LANDS AVAILABLE WITHIN THE BOI ZONES

NAME OF EXPORT PROCESSING ZONE	VACANT LANDS		MINIMUM RATES			RECOMMENDED INDUSTRIAL ACTIVITYIES
	LOT NO.	EXTENT OF LAND (ACRES)	PROPOSED INVESTMENT (PER ACRE) MN. US\$	LEASE PREMIUM (PER ACRE) US\$	GROUND RENTAL (PER ACRE) US\$	
Mirigama (Block A)	27B	0.828	3.0	35,200.00	5,130.00	Precision Engineering/Light Engineering; Garment Manufacturing Machinery and Equipment; Plastics, Paper & Paper board articles; Electronic Items.
	30 (With Building - Approx.15,000 ft ²)	1.50				
	43	2.50				
	44	1.05				
Mirigama (Block B)	9	2.50				
	10	1.90				
	11	2.70				
	12	2.10				
	16	1.60				
	17	2.20				
	18	2.00				
	21	1.67				
	23A	1.30				
	24	1.90				
	26D	2.30				
	26E	3.40				
	26G	4.00				
Mirijjawila (New zone)	VL20a	78.90	1.5	20,000.00	4,660.00	Basic Metal and Chemical Industries confining to dry operations,Food, Machinery and Equipment, Mineral Products, Leather Products,Vehicle Parts, Plastics, Paper and IPaper board articles, Timber and Wood based, Electronic Items,Manufacture of Solar Panel Systems & assembly, Projects under Commercial HUB regulation no.01 of 2019 will also be considered. (Details list of includes approved by EIA for the zone can be obtain from TS(HO) & SDD (MjEPZ).
	VL20b	27.90				
	VL20c	27.54				
	VL20d	10.43				
	VL21a	154.00				
Mirijjawila (Old zone)	411DA1	1.51				
	411DA3	1.51				
	124b	5.00				
	125b	5.20				
Bingiriya	1	3.60	1.5	10,000.00	4,235.00	Basic Metal and Chemical Industries confining to dry operations, Food, Machinery and Equipment, Manufacture of Solar Panel Systems & assembly, Mineral Products, Vehicle Parts, Plastics, Paper and Paper board articles, Timber and Wood based, Electronic Items,Coir & Textiles
	2	1.20				
	3,4,5,6,7	15.00				
	11	3.40				
	12	5.00				
	17	1.60				
	18	1.90				
	19	1.50				
	21	7.30				
	24	3.40				
	25	3.30				
	26	2.70				
	28	1.00				
	29	1.80				
	30	2.80				
Textile Manufacturing Zone, Eravur	1	4.44		35,000.00	5,000.00	Textile manufacturing
	2,3,4	28.20				
	13,14	29.31				

THE FOLLOWING SCHEDULE PROVIDE THE DETAILS OF VACANT LANDS AVAILABLE WITHIN THE BOI ZONES

NAME OF EXPORT PROCESSING ZONE	VACANT LANDS		MINIMUM RATES			RECOMMENDED INDUSTRIAL ACTIVITIES
	LOT NO.	EXTENT OF LAND (ACRES)	PROPOSED INVESTMENT (PER ACRE) MN. US\$	LEASE PREMIUM (PER ACRE) US\$	GROUND RENTAL (PER ACRE) US\$	
Arabokka Pharmaceutical Zone Phase I	1	3.00		20,000.00	4,660.00	Pharmaceutical manufacturing
	2	2.60				
	3	2.10				
	4	1.90				
	5	2.60				
	6	2.40				
	7	2.60				
	8	3.00				
	9	3.60				
	10	4.80				
	33	4.80				
	34	3.00				
	35	3.00				
Arabokka Industrial Zone	VL 02	36.28				Havy Industries
	VL 03	18.60				

Infrastructure and other facilities available in the zones

- Water supply and power supply will be provided up to each industrial lot in BOI zone.
- Access Roads
- Investor services comprising verification of export/import, building plan approvals,etc; are available through BOI zonal office

Lease Period

- 30 years